



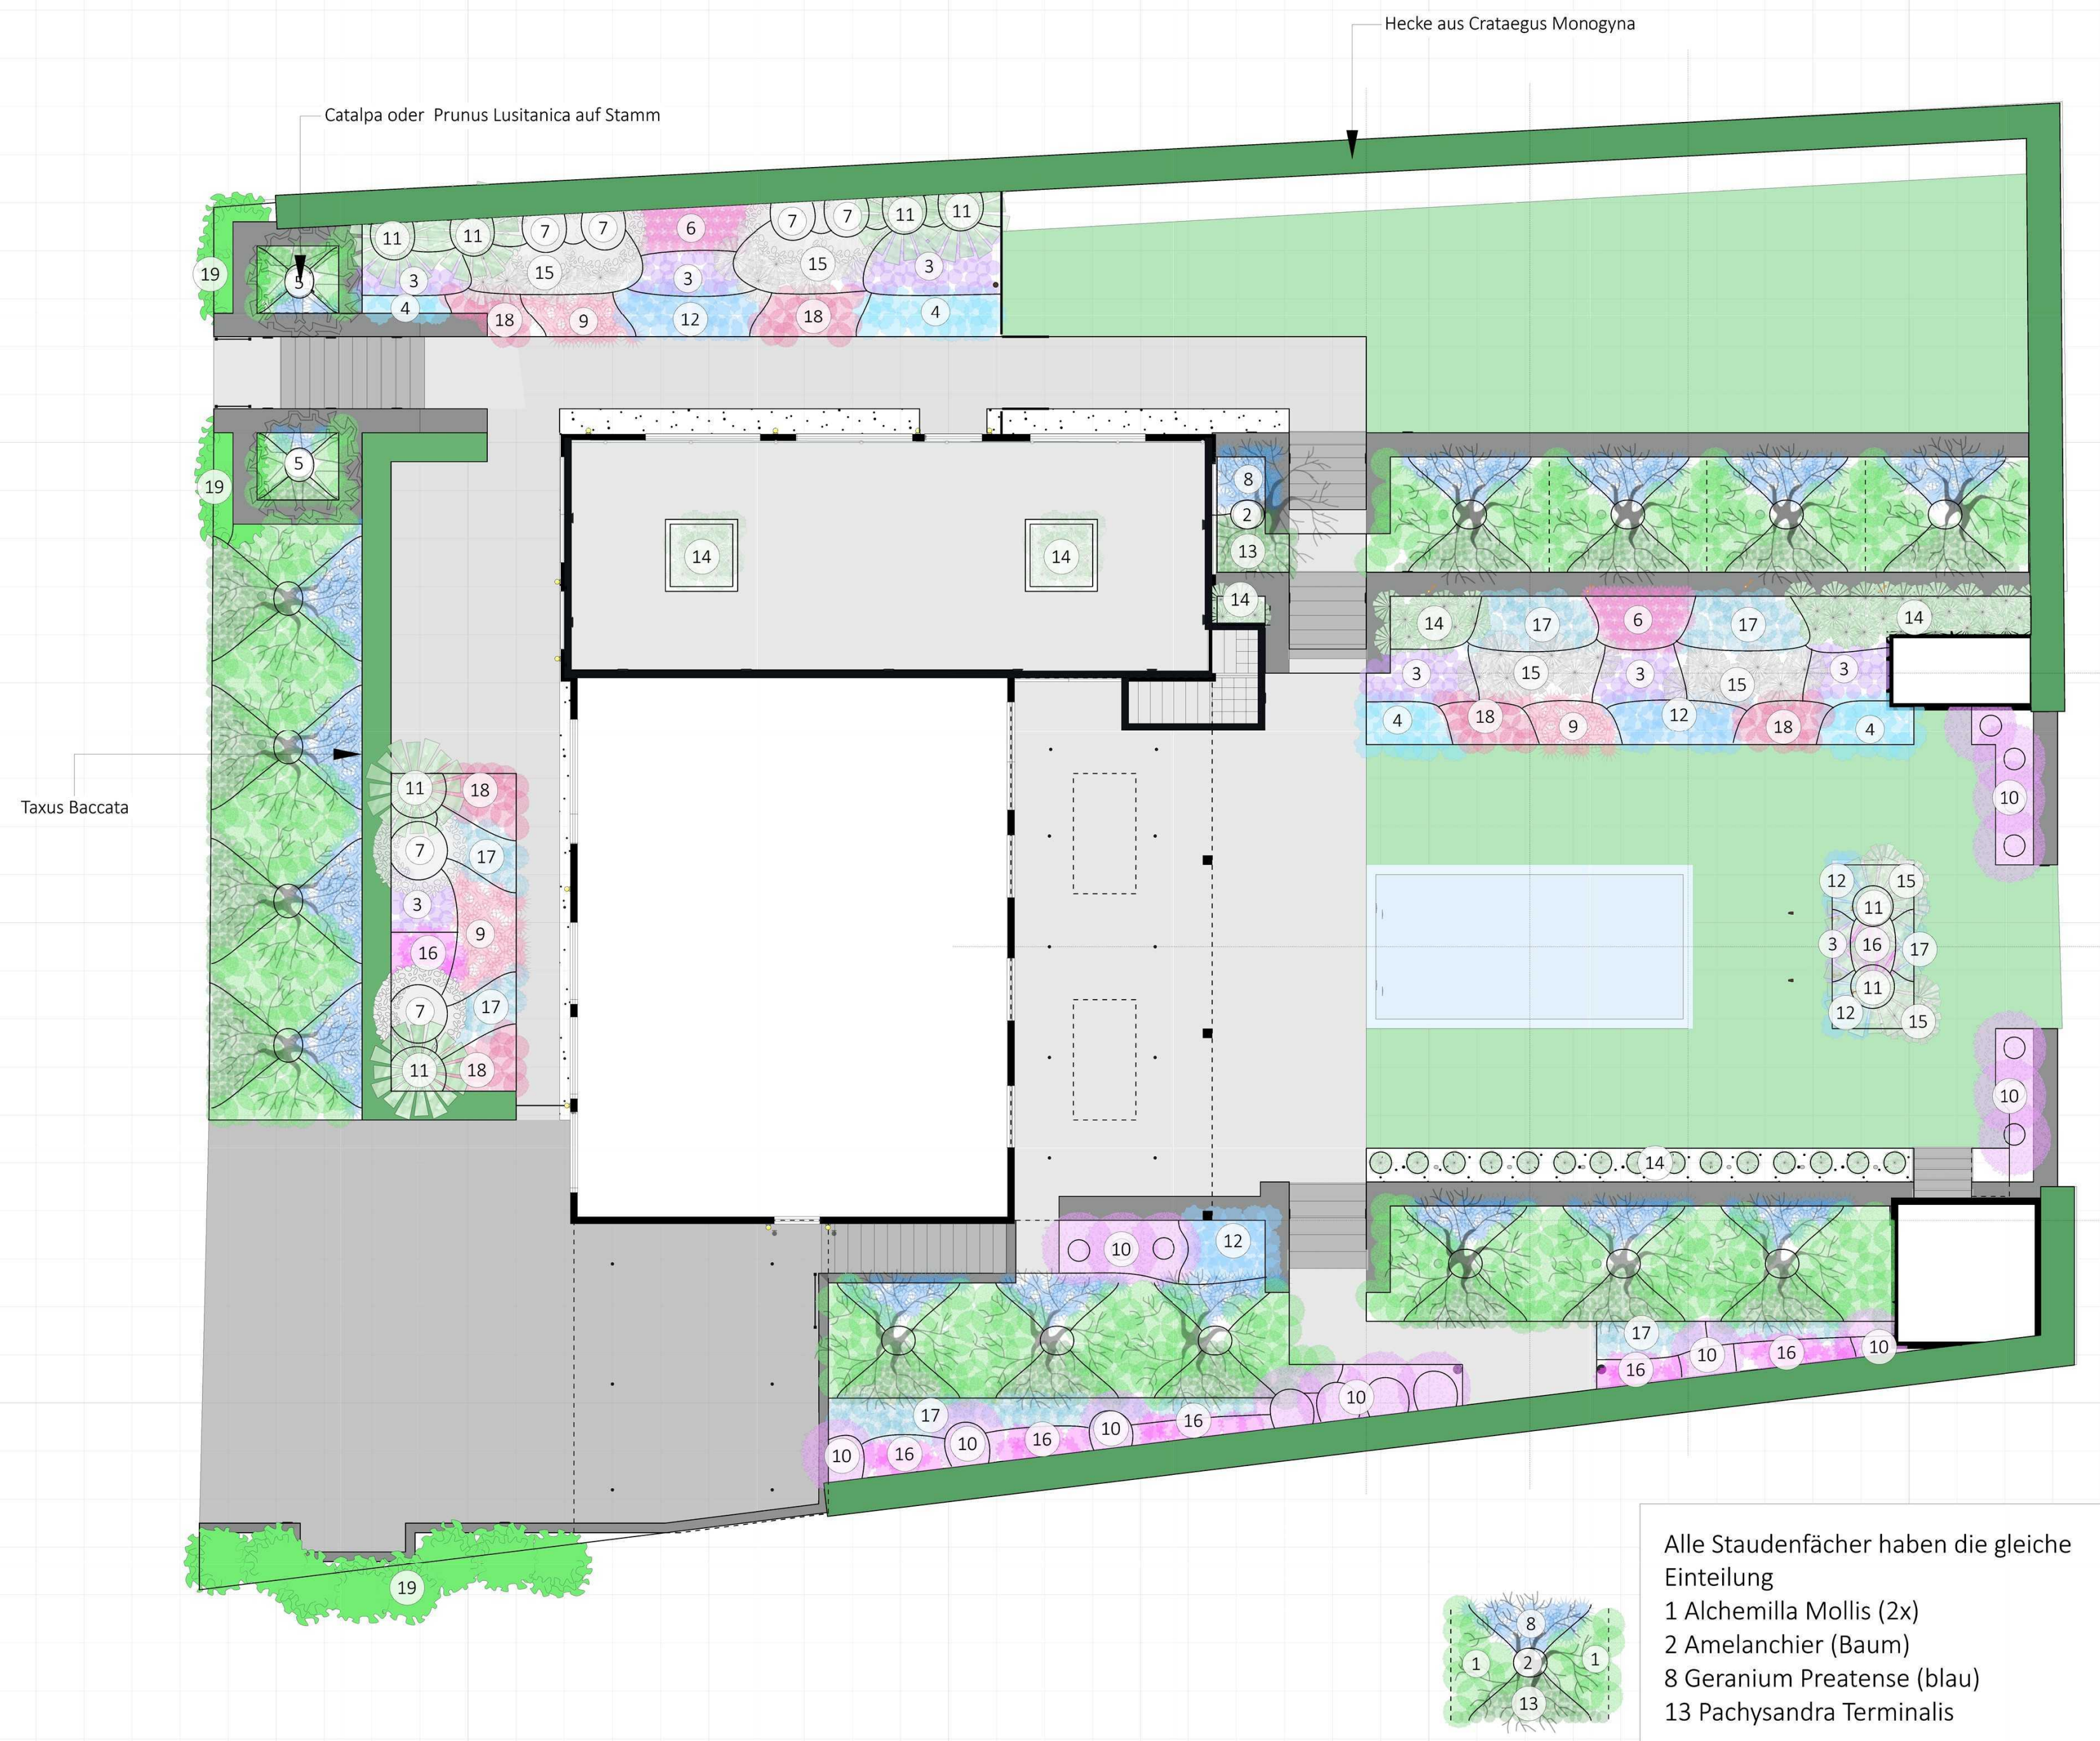

Symbol	Key	Botanical
	1	Alchemilla mollis 'Auslese'
	2	amelanchier
	3	Anemone Japonica
	4	Bergenia cordifolia
	5	Catalpa Bignonioides Nana
	6	Echinacea purpurea 'Fancy Frills
	7	Eupatorium Purpureum
	8	Geranium pratense [Blue]
	9	Geranium [Rosa]
	10	Hydrangea paniculata 'Pinky Winky'
	11	Miscanthus sinensis 'Gracillimus'
	12	Nepeta x faassenii 'Blue Wonder'
	13	Pachysandra Terminalis
	14	Pennisetum
	15	Persicaria Amplexicaulis Alba
	16	Phlox paniculata 'Laura'
	17	Salvia Nemorosa
	18	Sedum 'Herbstfreude'
	19	Weigelia florida

Alle Staudenfächer haben die gleiche Einteilung
1 Alchemilla Mollis (2x)
2 Amelanchier (Baum)
8 Geranium Preatense (blau)
13 Pachysandra Terminalis

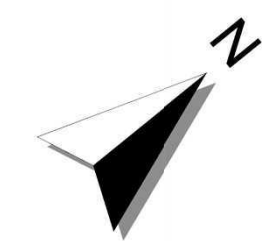

Grundstückgröße 1051 qm
Stauden 368 qm

Designer: Marianne Enders

Maßstab: 1:100

A1

Datum: 2024

Studio Bonne Suite | Dürerstraße 14 | 68163 Mannheim
www.bonnesuite.de | info@bonnesuite.de